



現況縦断面図


C L 1 断面

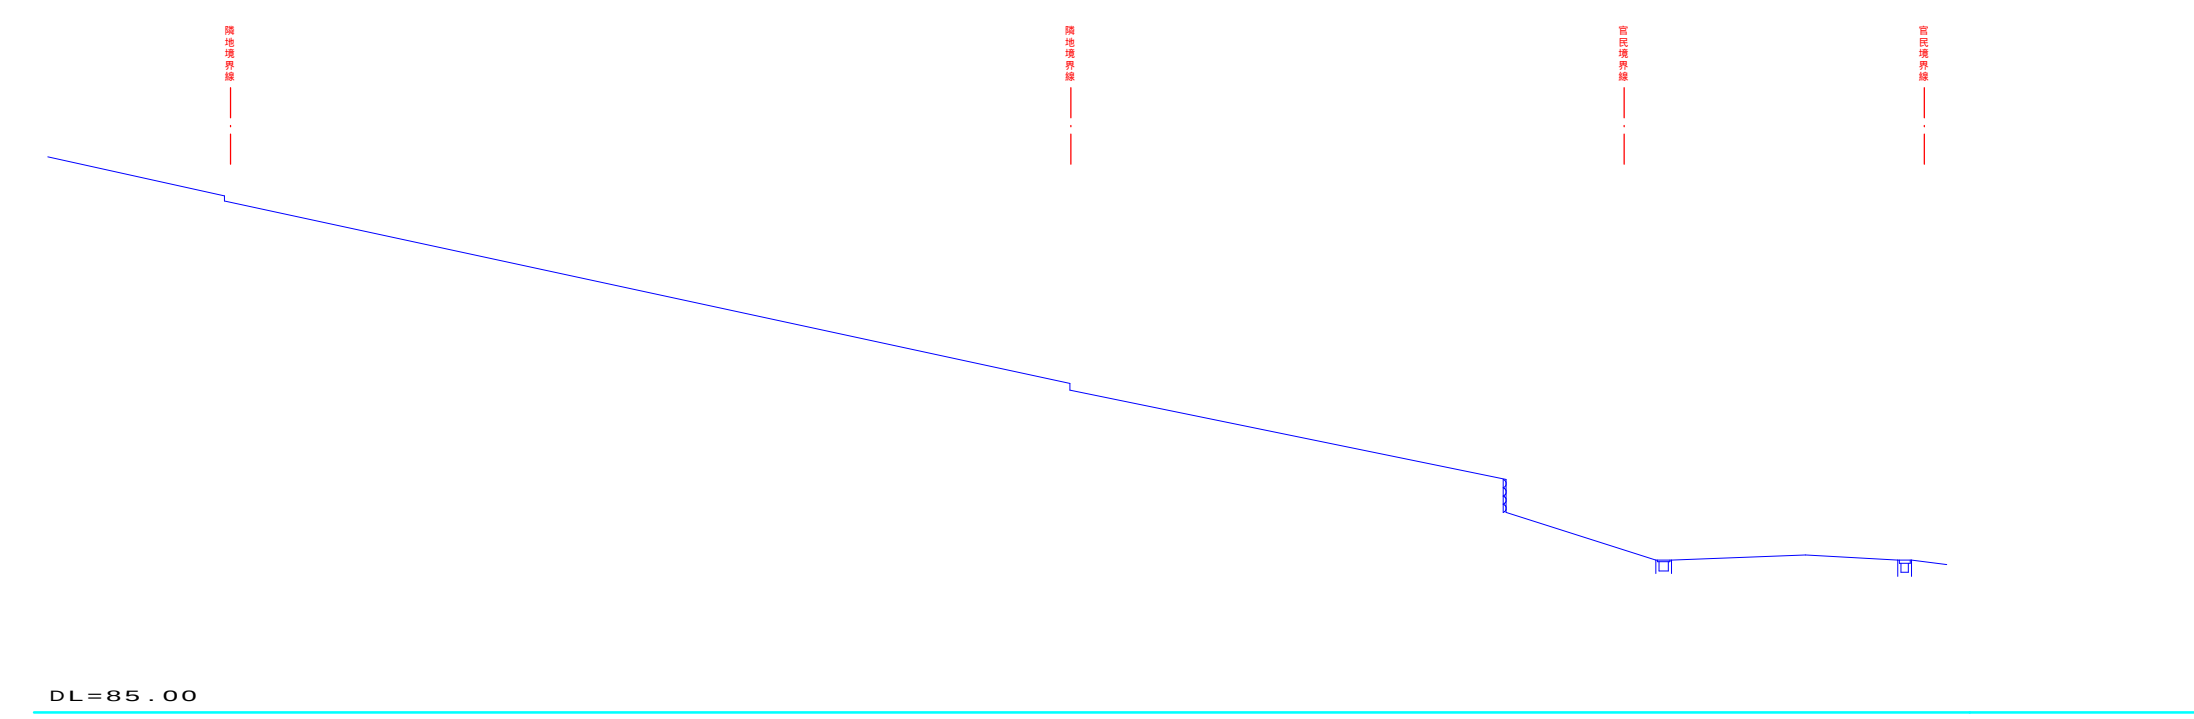


C L 2 断面

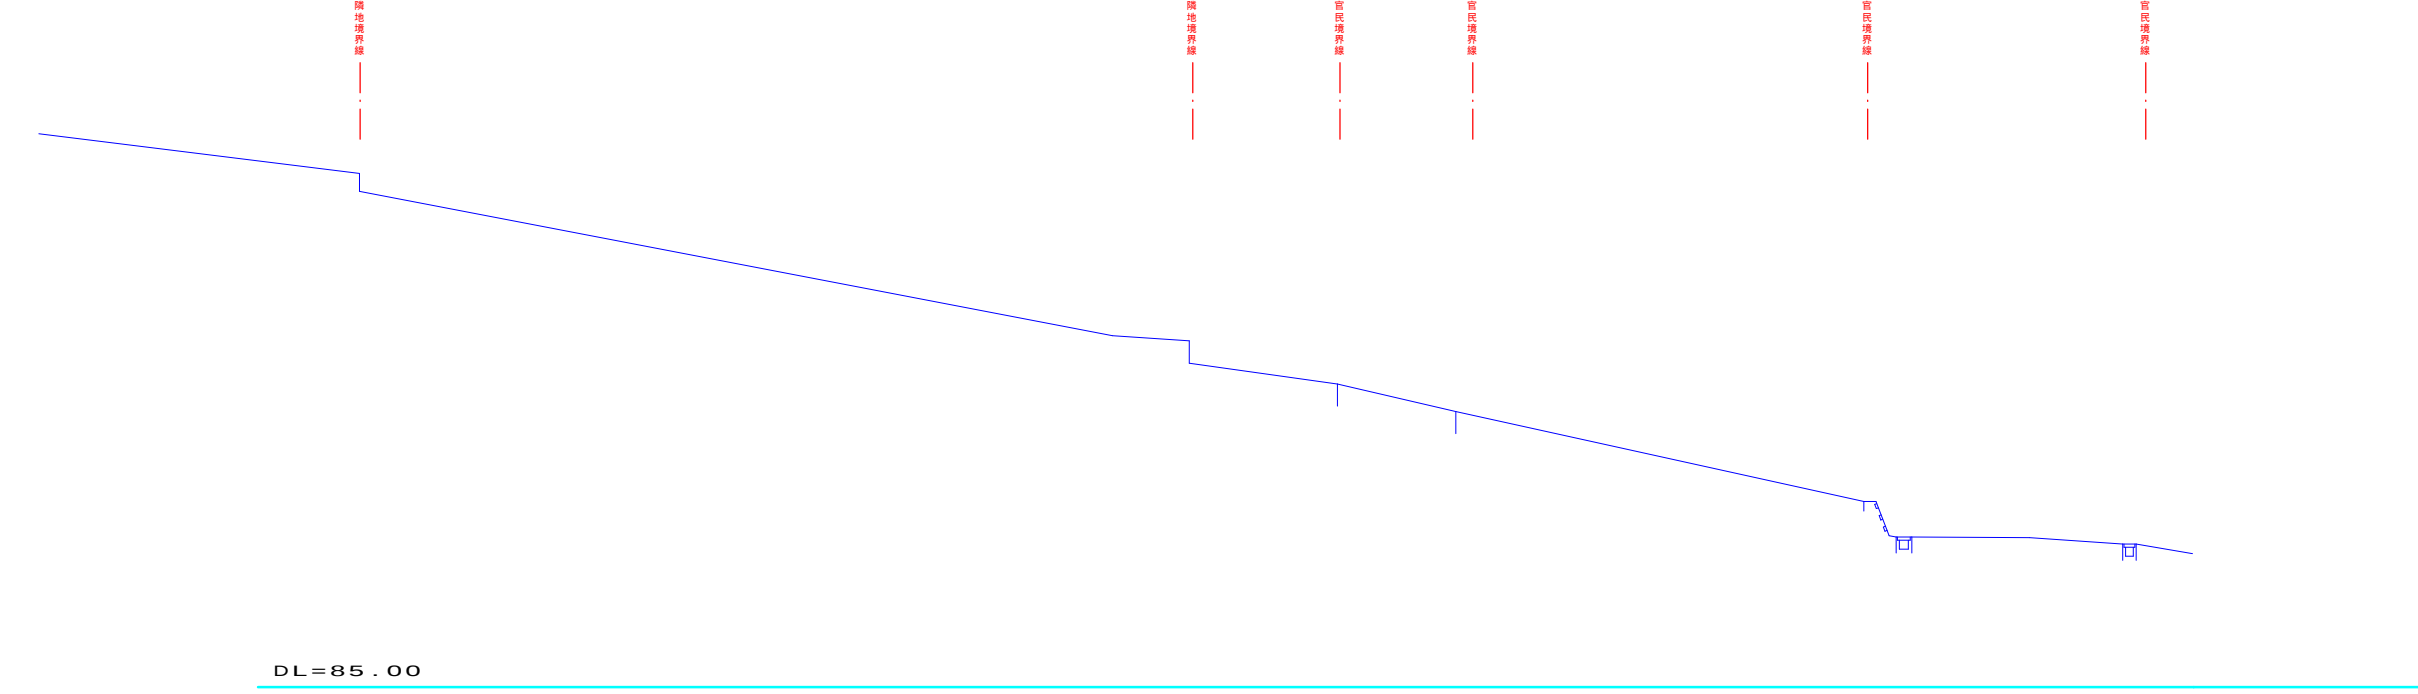


C L 4 断面

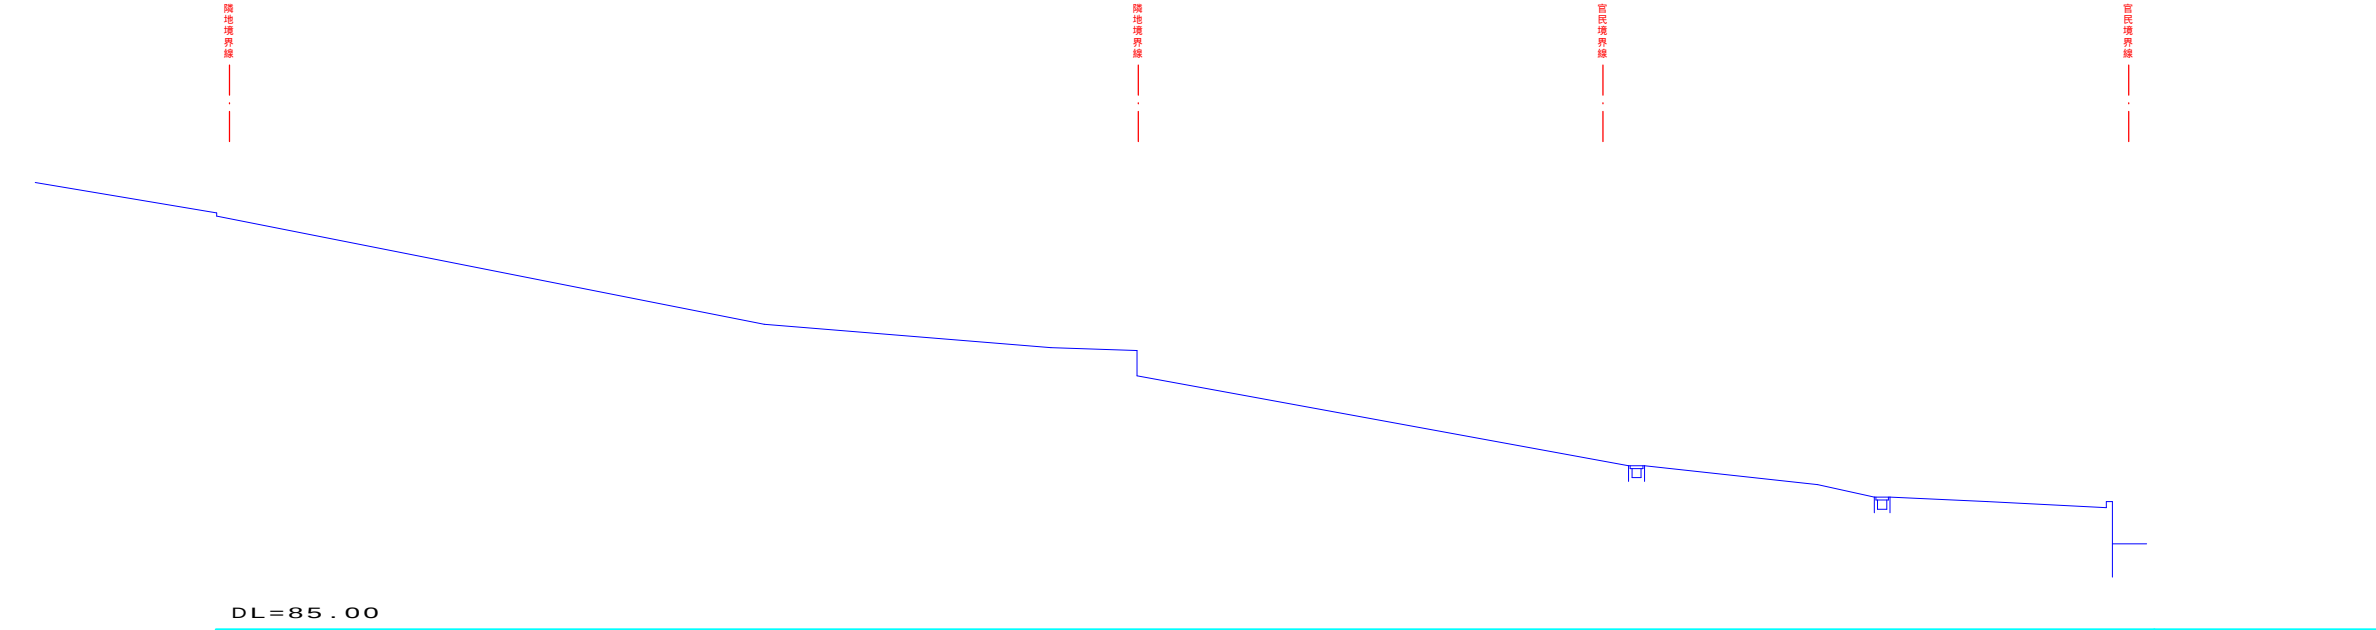


C L 5 断面

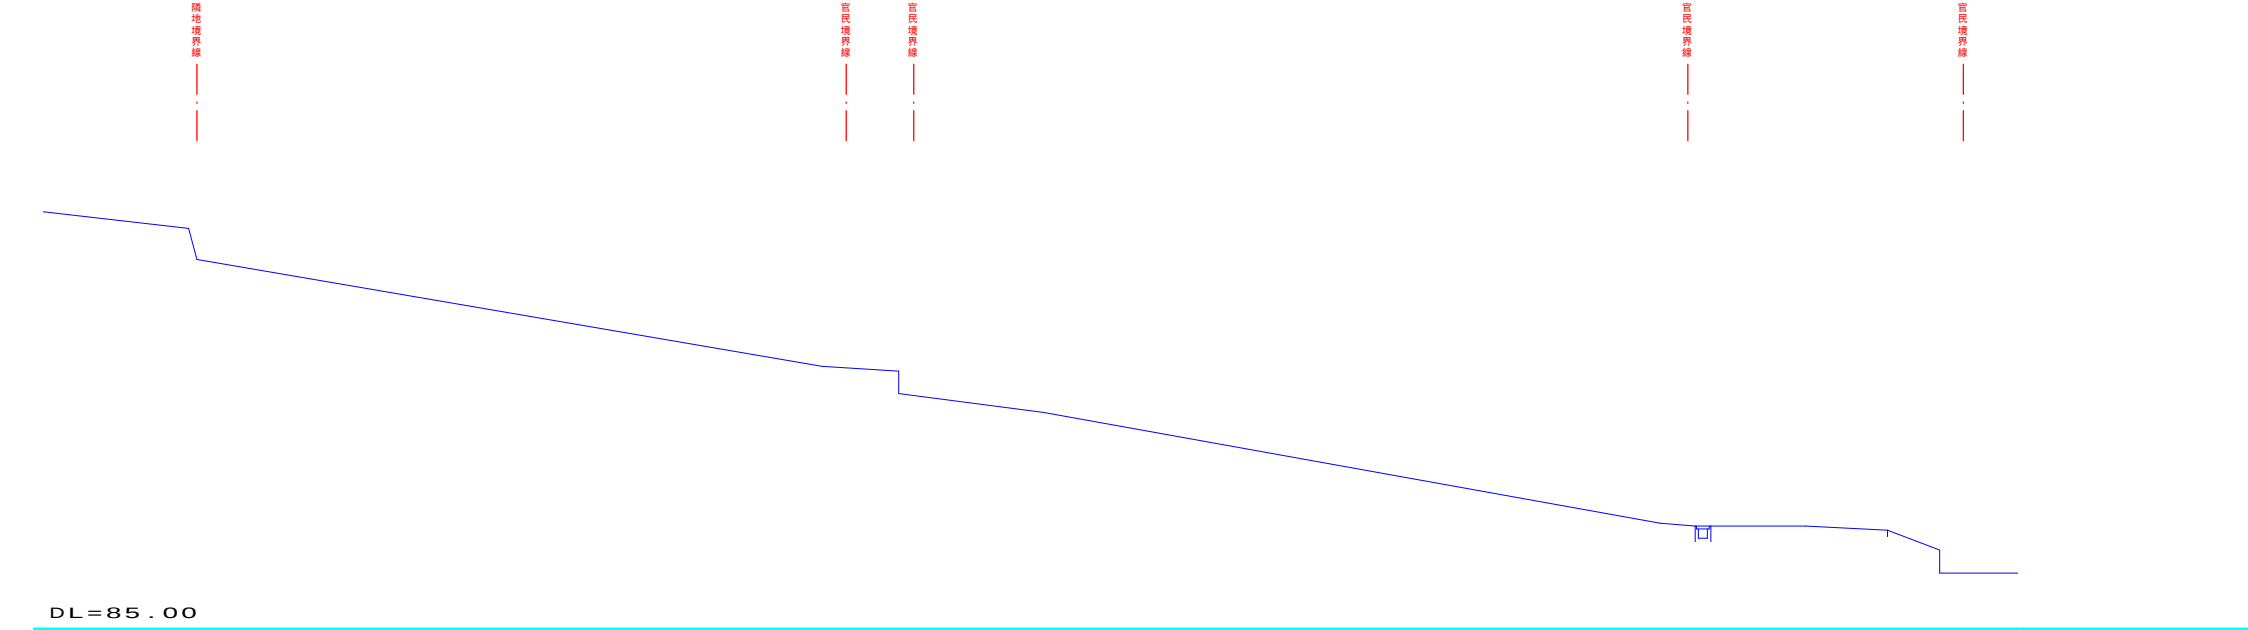


C L 6 断面

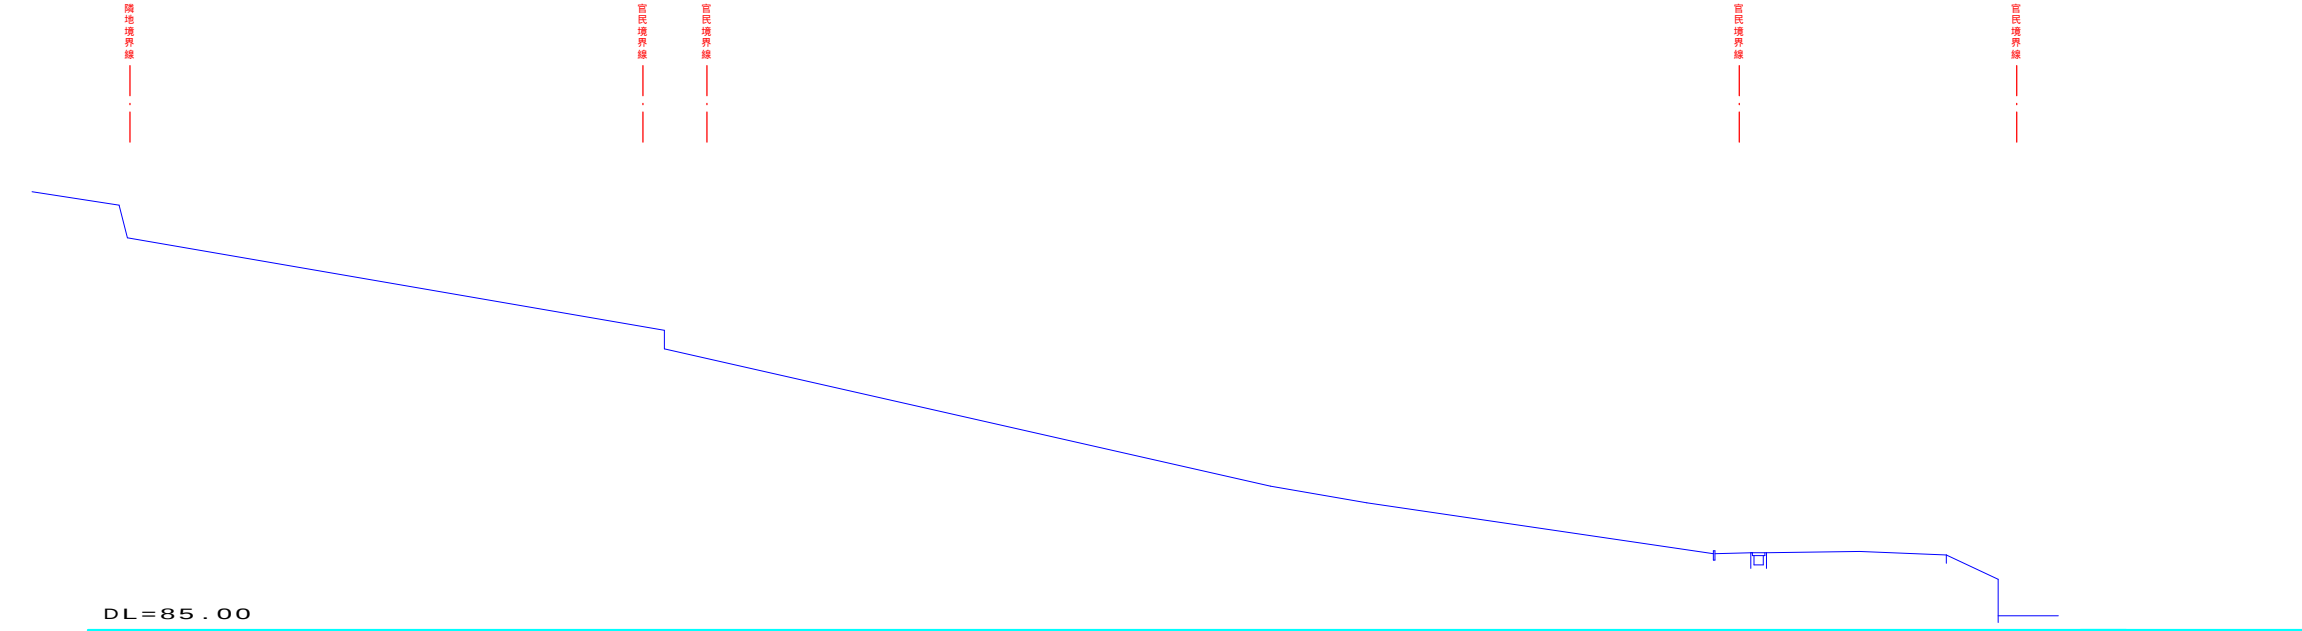


C L 7 断面

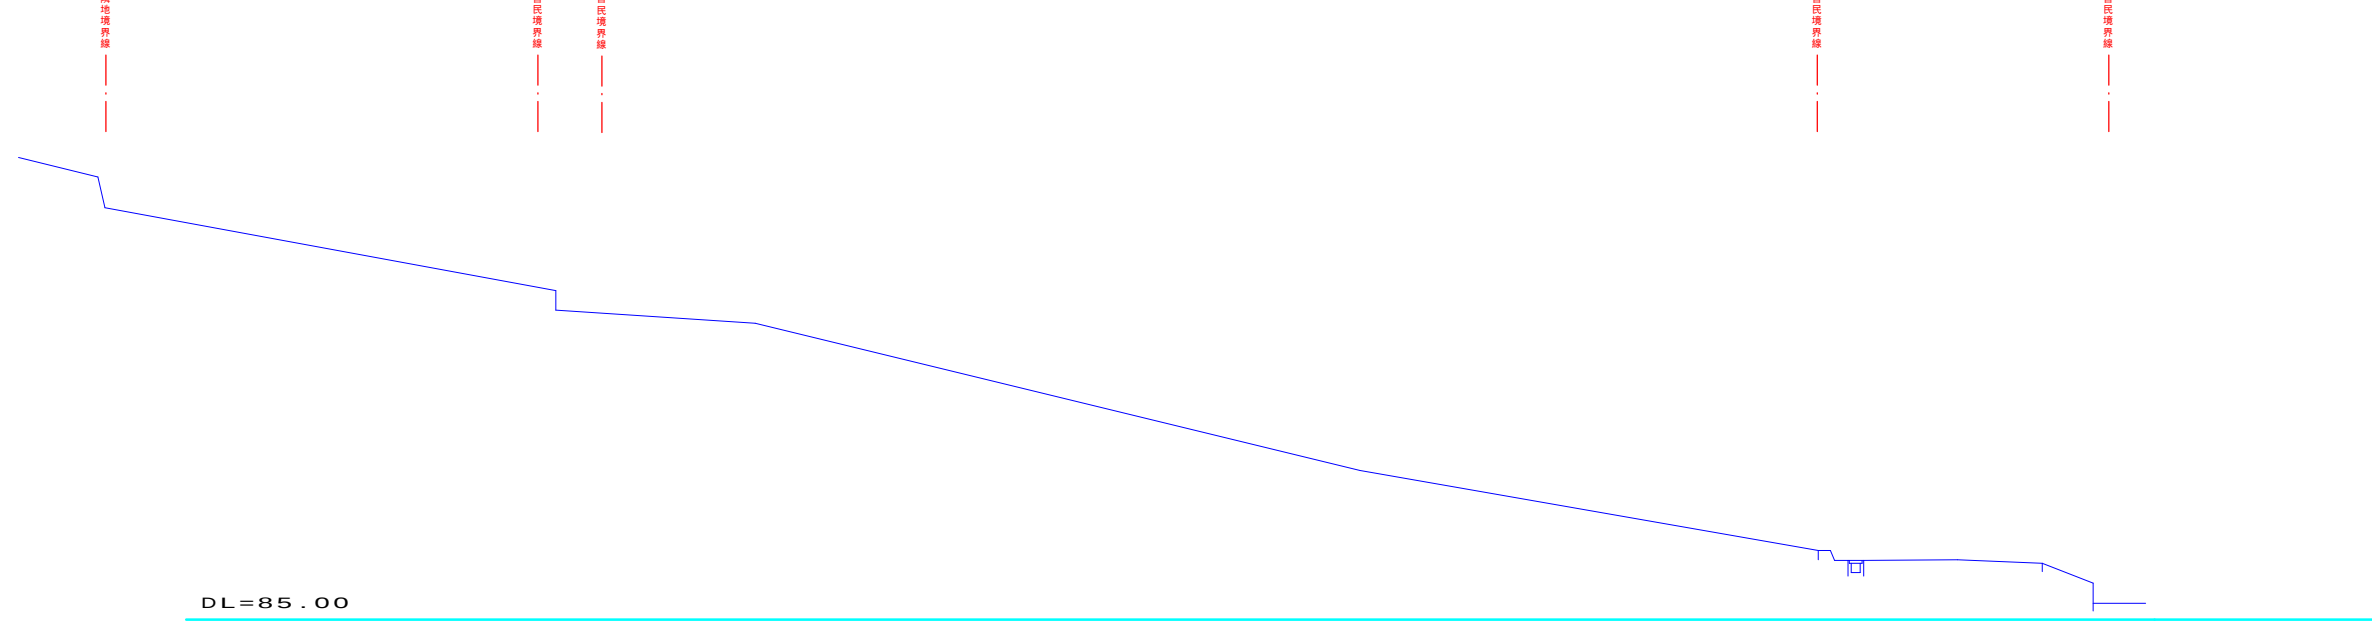


C L 8 断面

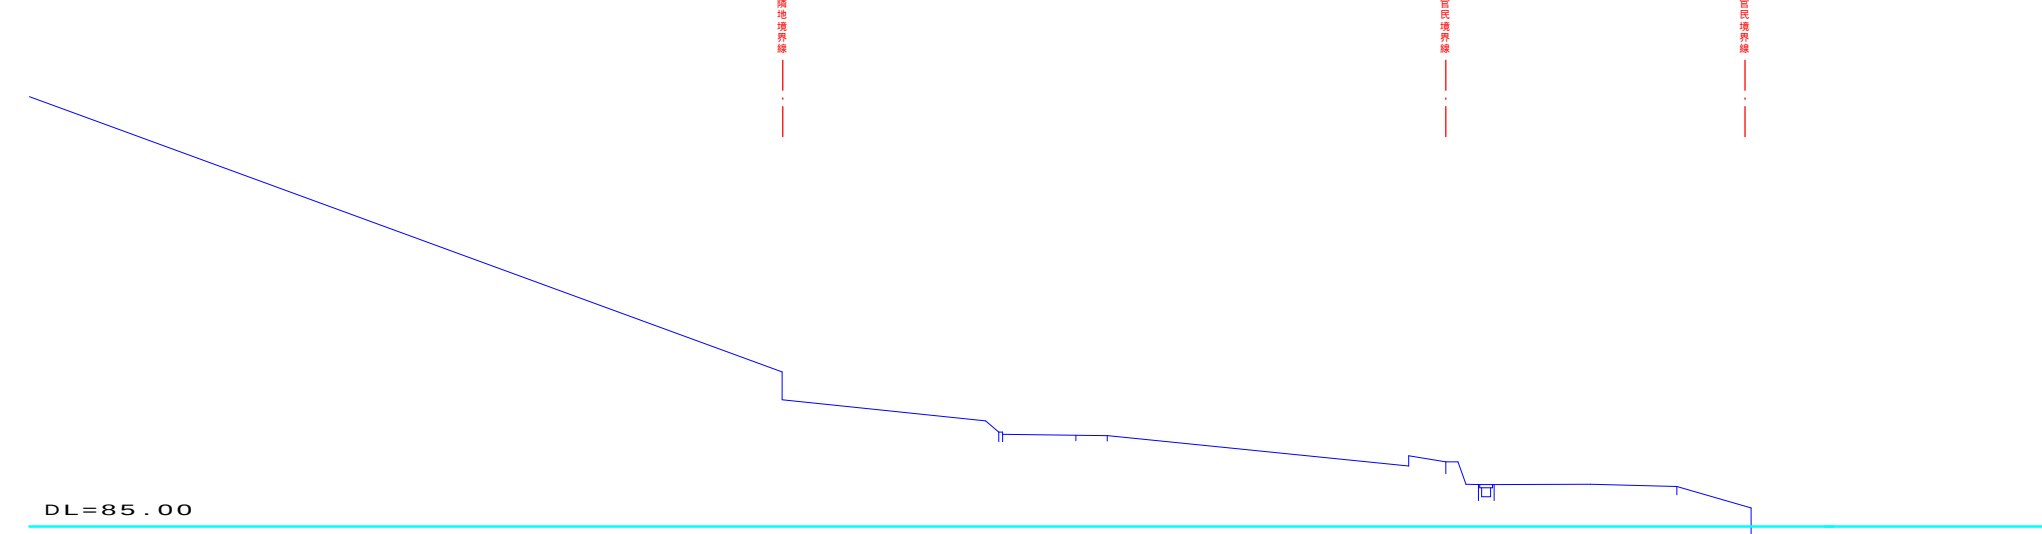


C L 9 断面

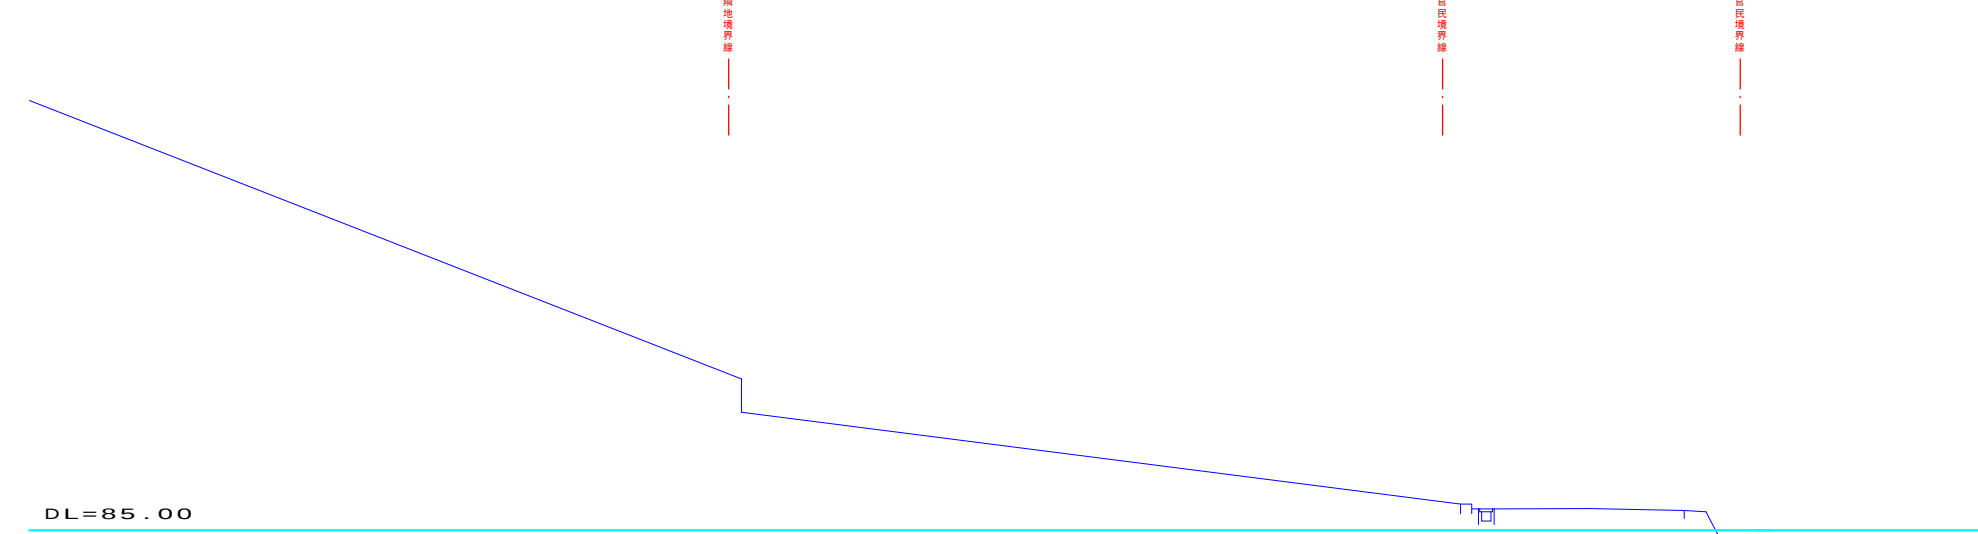


C L 1 0 断面

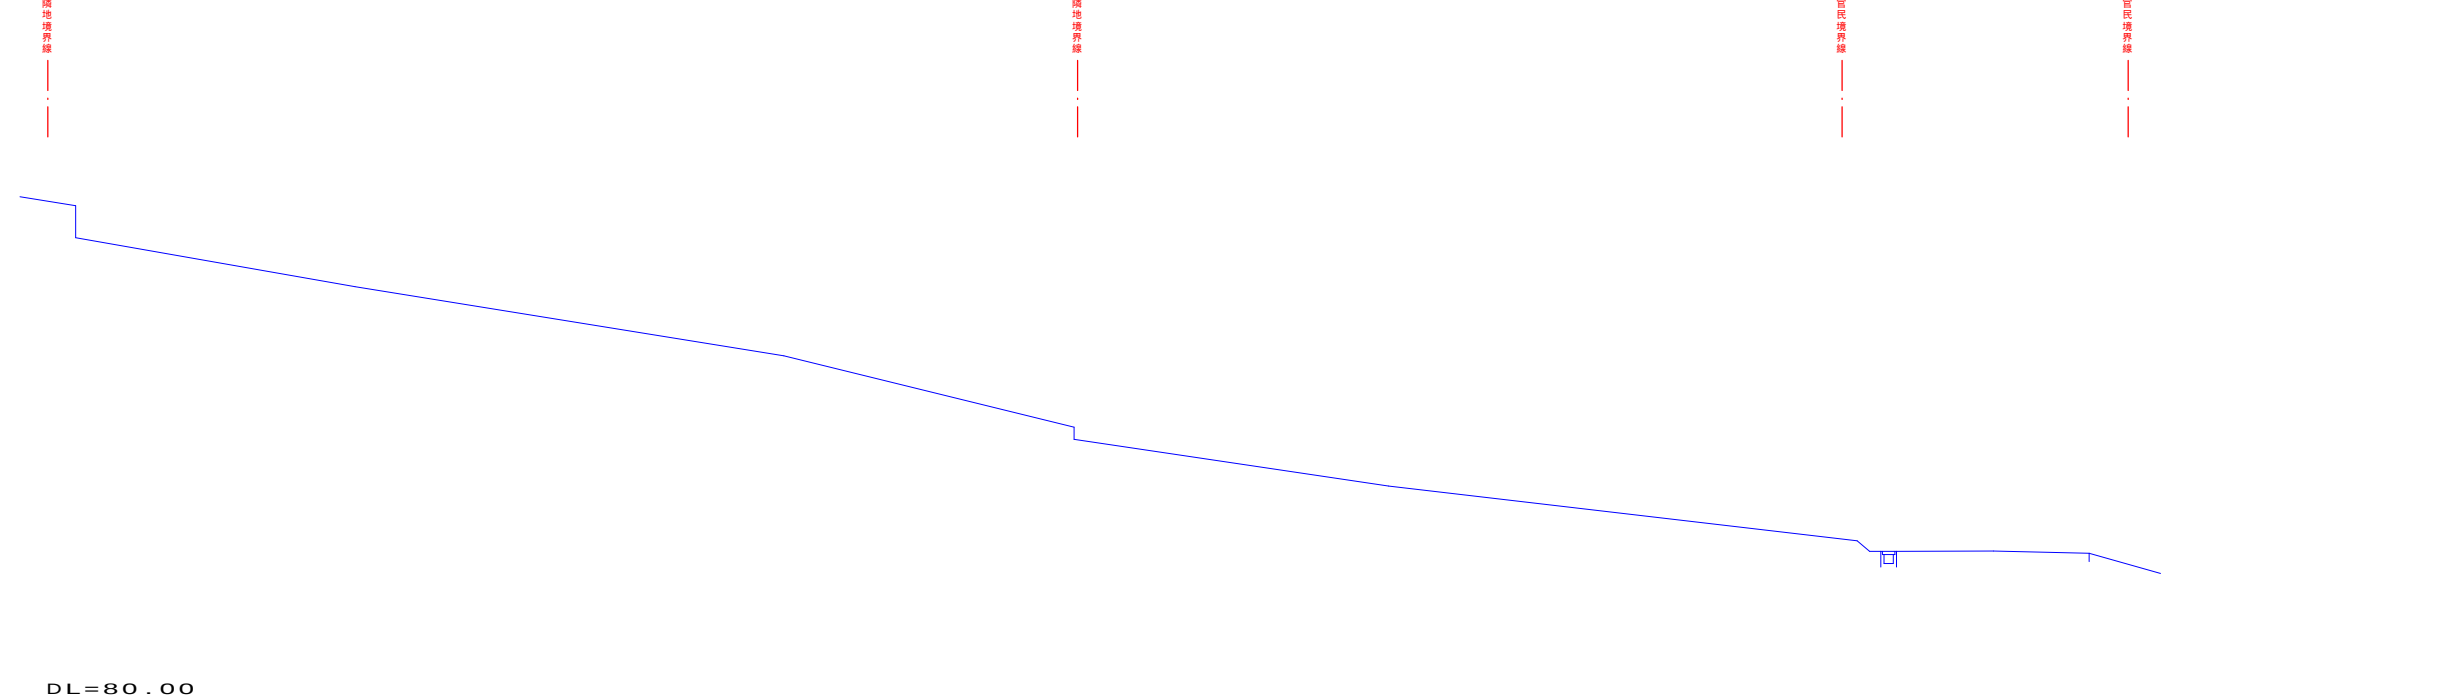


C L 1 1 断面

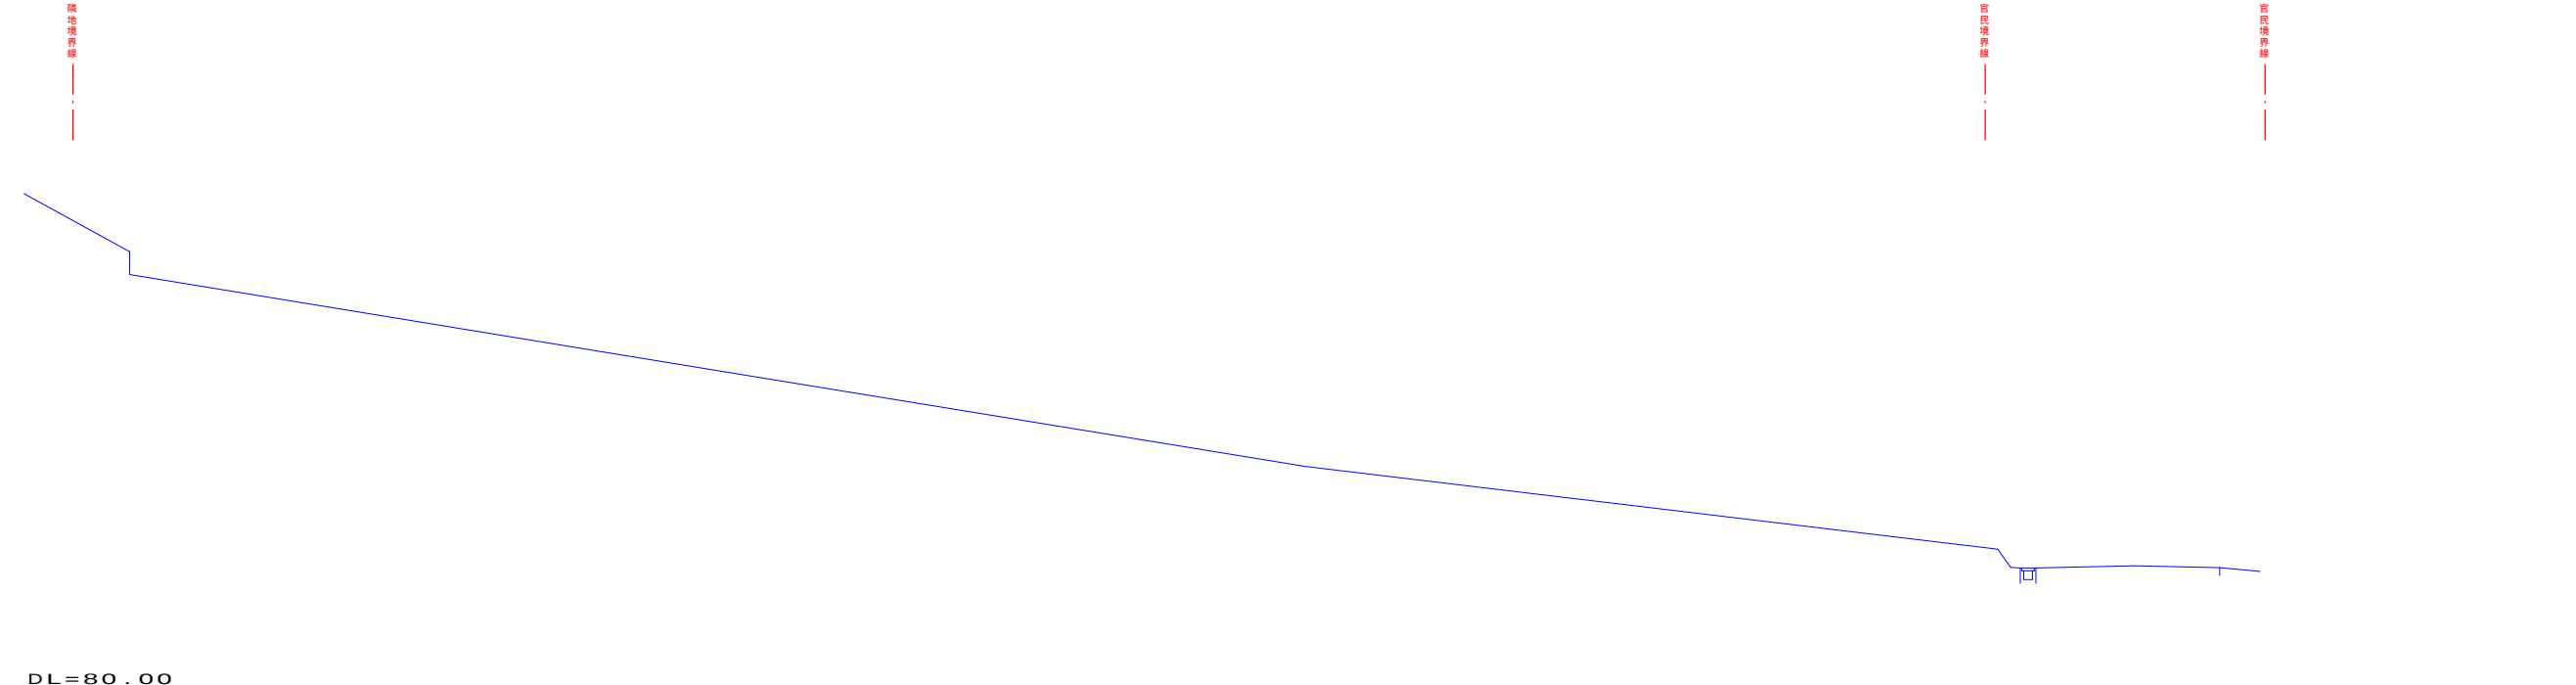


C L 1 2 断面

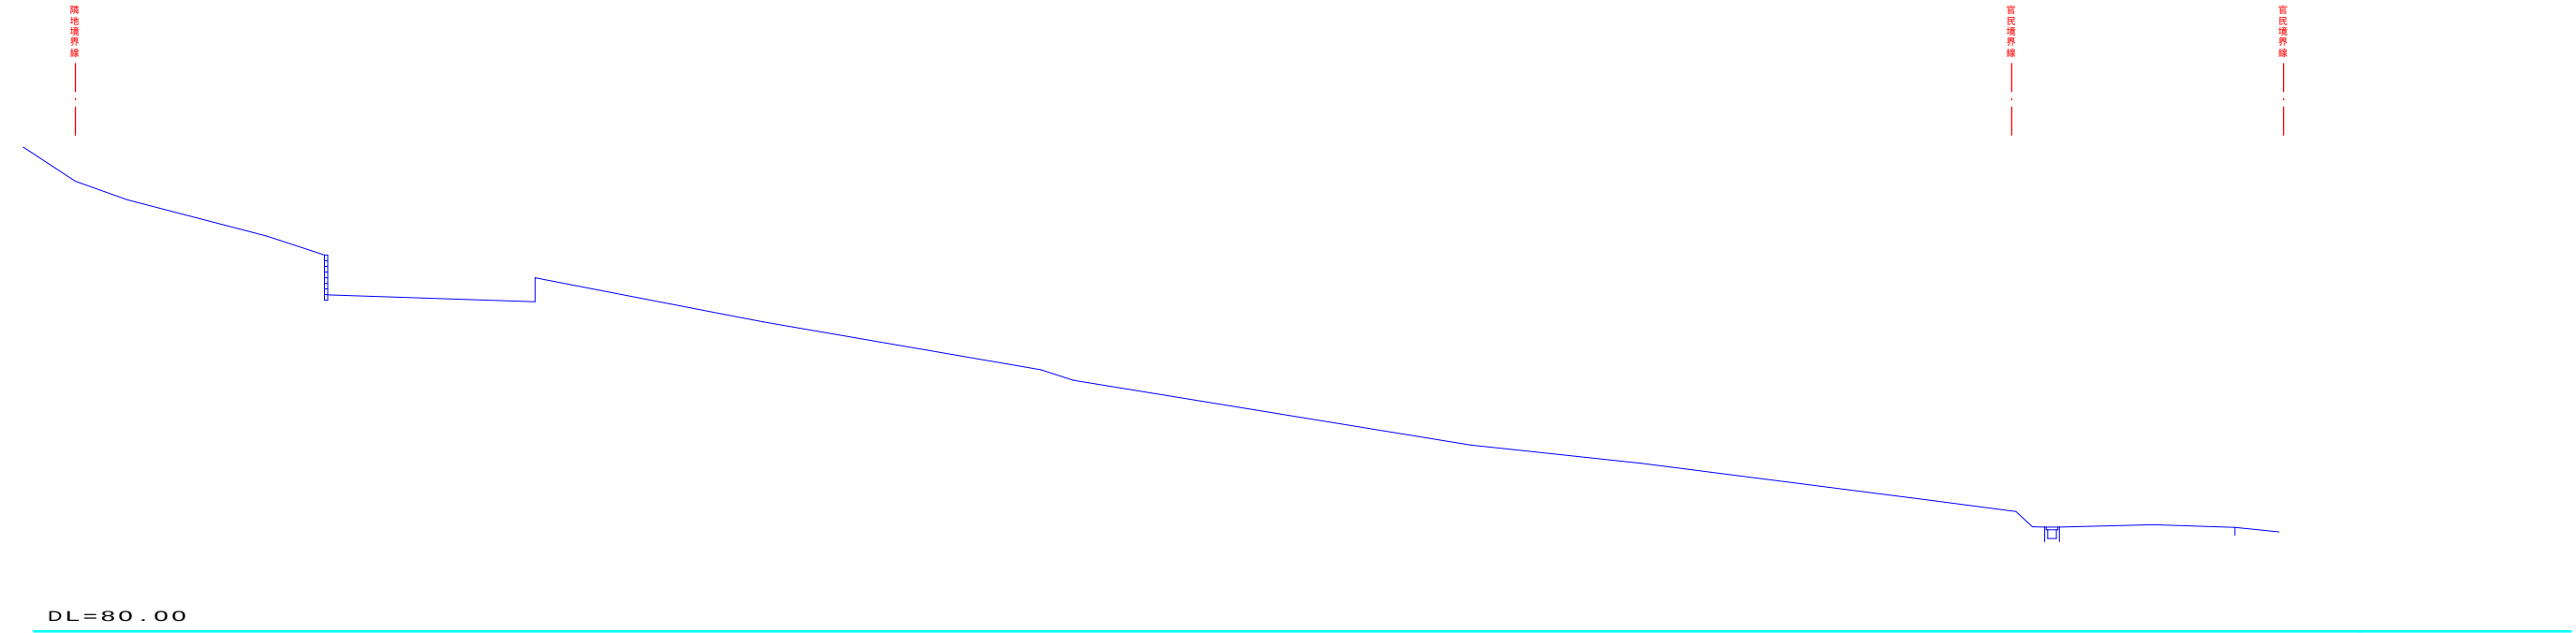


C L 1 3 断面

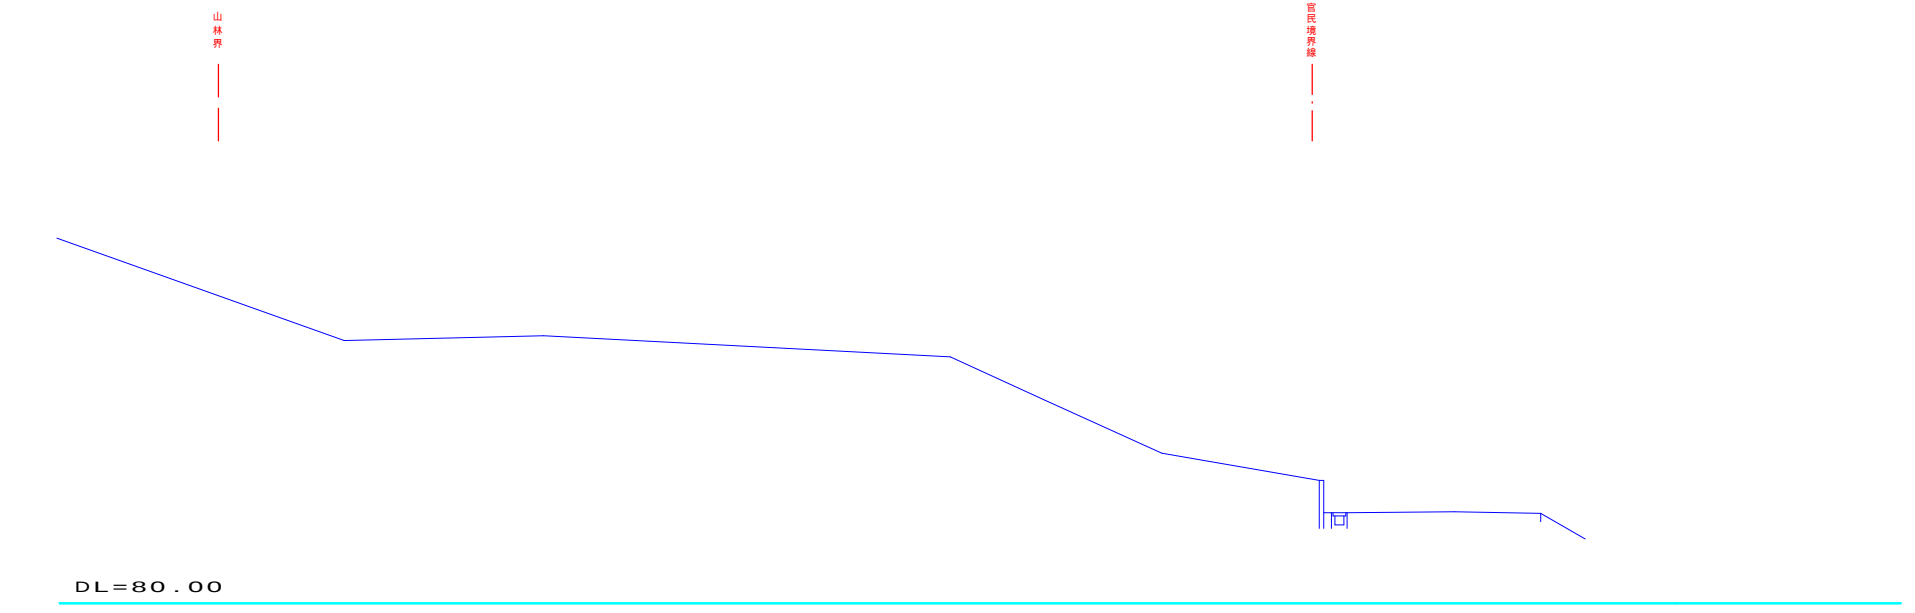


C L 1 4 断面

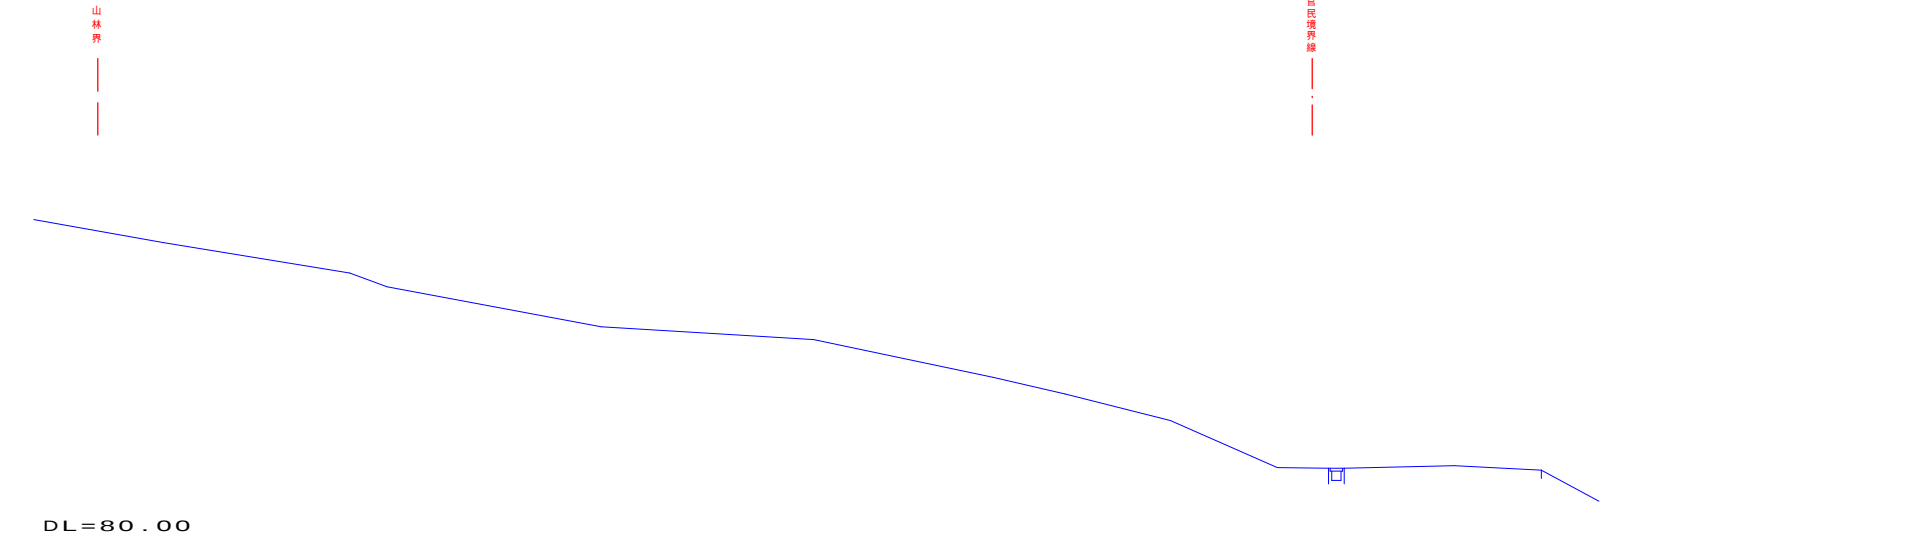

C L 1 5 断面

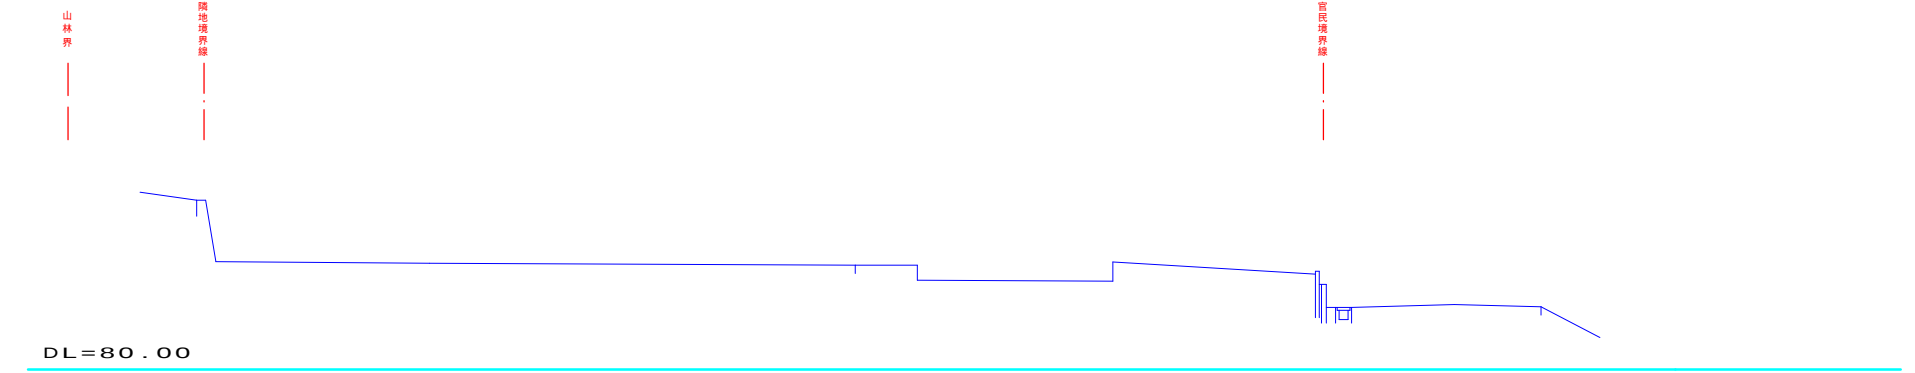

C L 1 6 断面

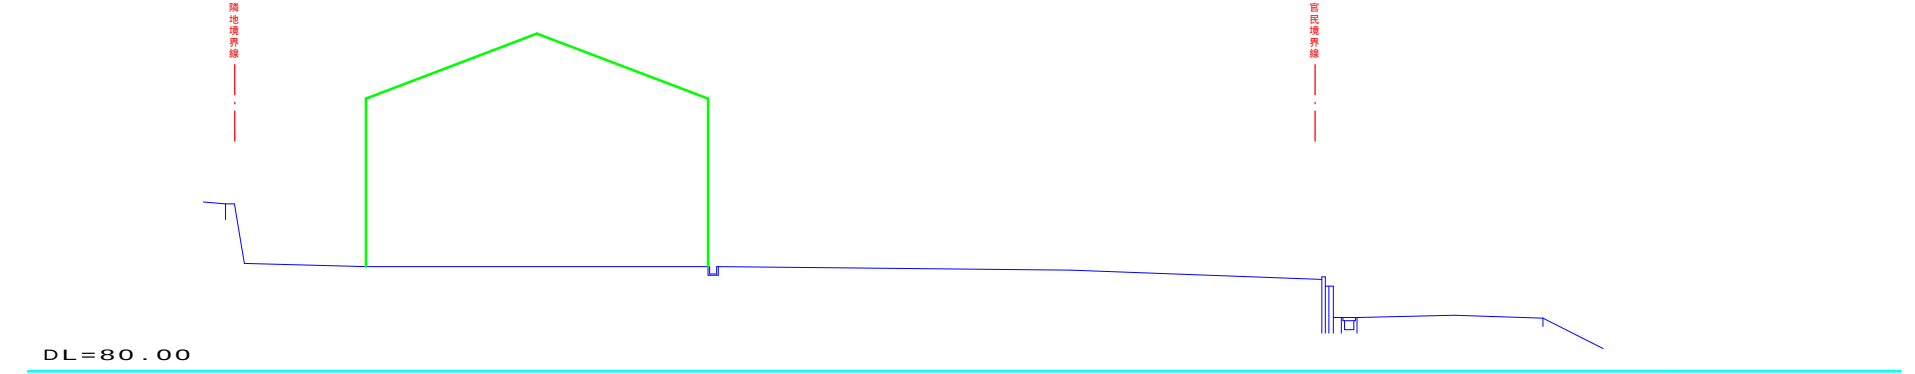

C L 1 7 断面

